

FLAT (TRANSITION) THRESHOLD

TRANSITION TO TILE, STONE, ETC.


USING COMBINATION OPCON CONVERTER AND MANUAL CLOSER PAIR
OFFSET HUNG PAIR (MIN. 2 1/4" JAMB AREA NEEDED TO COVER
CEMENT CASE)

OPCON

. CONVERT . CONCEAL . CONNECT

www.opconusa.com

(760) 720-3902

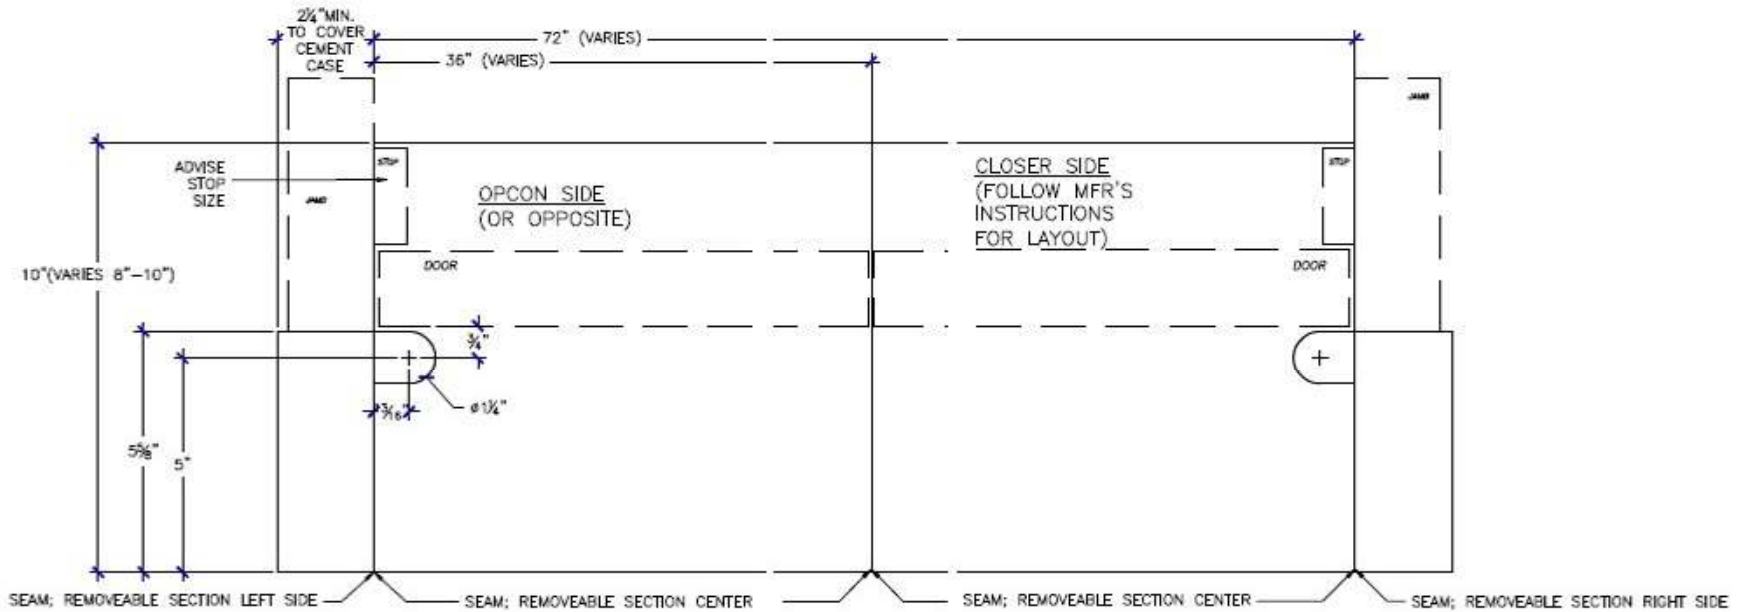

PLAN VIEW

SCALE = 1:4

NOTES:

1. MATERIAL THICKNESS VARIES FROM 1/8" TO 1/4"
2. PREPARE THRESHOLD WITH "D" SHAPE HOLE FOR REMOVAL AT SPINDLE
3. BOTH SIDES OF THRESHOLD ARE REMOVABLE; INSTALL & SEAL WITH SILICONE ONLY
4. DO NOT SCREW INTO CEMENT CASE. SEAL WILL BE COMPROMISED