

OPCON



• CONVERT • CONCEAL • CONNECT

www.opconusa.com

(760) 720-3902

ARCH TOP (HISTORIC) DOOR: WOOD, BRONZE, ETC.

BUTT HUNG (HINGED) OFFSET WITH RIXSON #327 BOTTOM SLIDE ARM

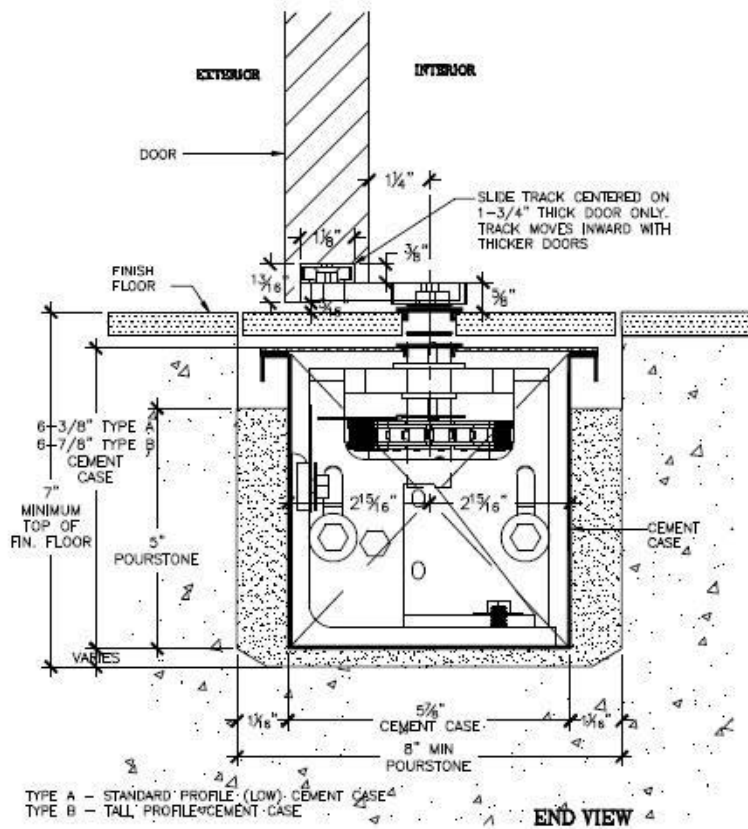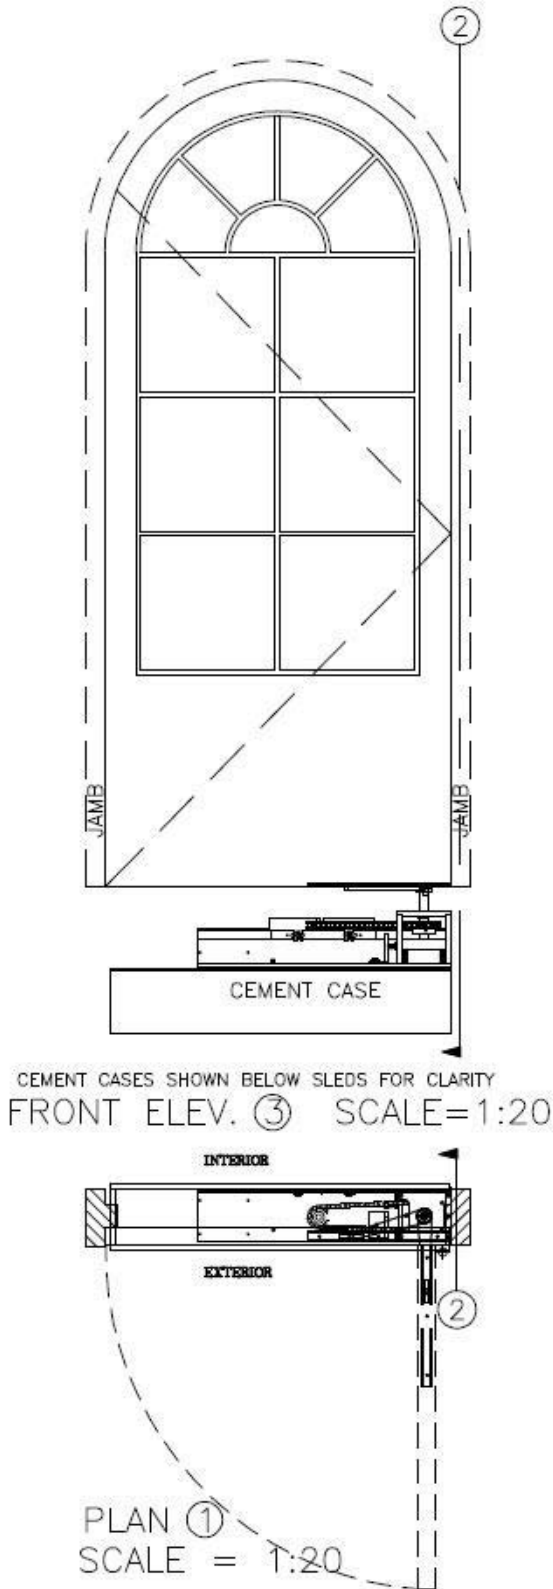

SECTION ②
OFFSET PIVOT

SCALE = 1:4

NOTES:

1. SEE BLOCKOUT DRAWINGS FOR ALTERNATE FLOOR COVER OPTIONS (STONE, FLUSH, ETC.)
2. SEE "BOTTOM ARM" TAB AT WEBSITE FOR BOTTOM ARM DETAILS.
3. SEE "FLOOR BLOCKOUT" TAB AT WEBSITE FOR FLOOR BLOCKOUT DIMENSIONS & TEMPLATES
4. SEE "FIELD LAYOUT" TAB FOR DOOR PREP TEMPLATES.
5. CRITICAL THAT DIM. FROM INTERIOR FACE OF DOOR TO ϕ OF SPINDLE BE HELD.

SD-B103-HS