

# OPCON



• CONVERT • CONCEAL • CONNECT

www.opconusa.com

(760) 720-3902

## ARCH TOP (HISTORIC) PAIR OF DOORS WOOD, BRONZE, ETC.

### 3/4" OFFSET PIVOT WITH STANDARD OFFSET BOTTOM ARMS

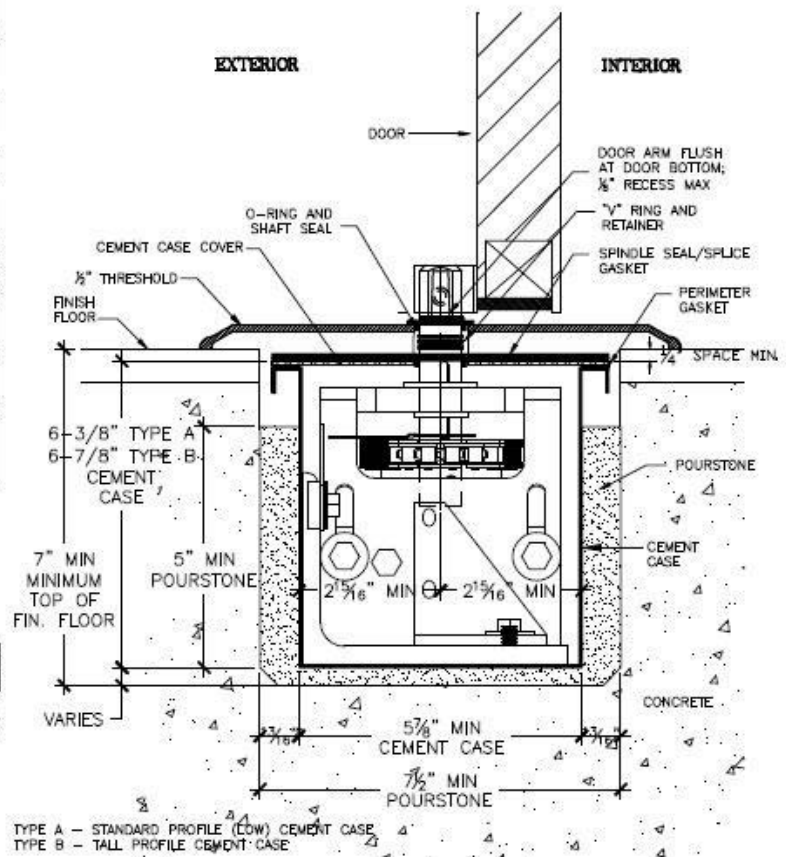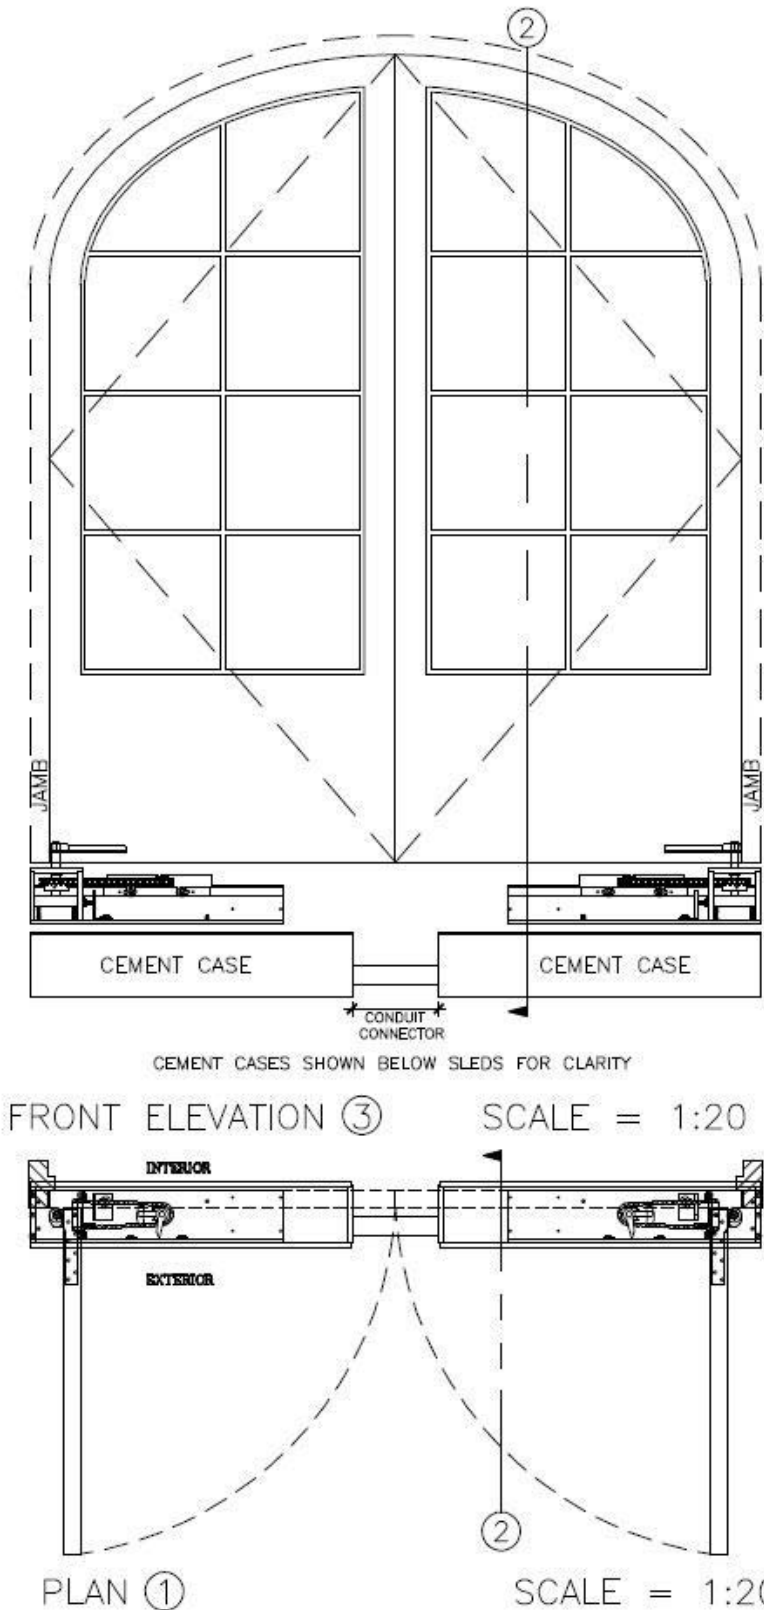

SECTION ②  
OFFSET PIVOT

SCALE = 1:4

#### NOTES:

1. SEE BLOCKOUT DRAWINGS FOR ALTERNATE FLOOR COVER OPTIONS (STONE, FLUSH, ETC.)
2. SEE "BOTTOM ARM" TAB AT WEBSITE FOR AVAILABLE STANDARD BOTTOM ARMS (OFFSET HUNG)
3. SEE "FLOOR BLOCKOUT" TAB AT WEBSITE FOR FLOOR BLOCKOUT DIMENSTIONS AND TEMPLATES

**SD-P101-HP**