

# OPCON



• CONVERT • CONCEAL • CONNECT

www.opconusa.com

(760) 720-3902

## ARCH TOP (HISTORIC) PAIR OF DOORS WOOD, BRONZE, ETC.

3/4" OFFSET PIVOT WITH  
DORMA BTS-80/1 & 7451N BOTTOM SLIDE-ARM

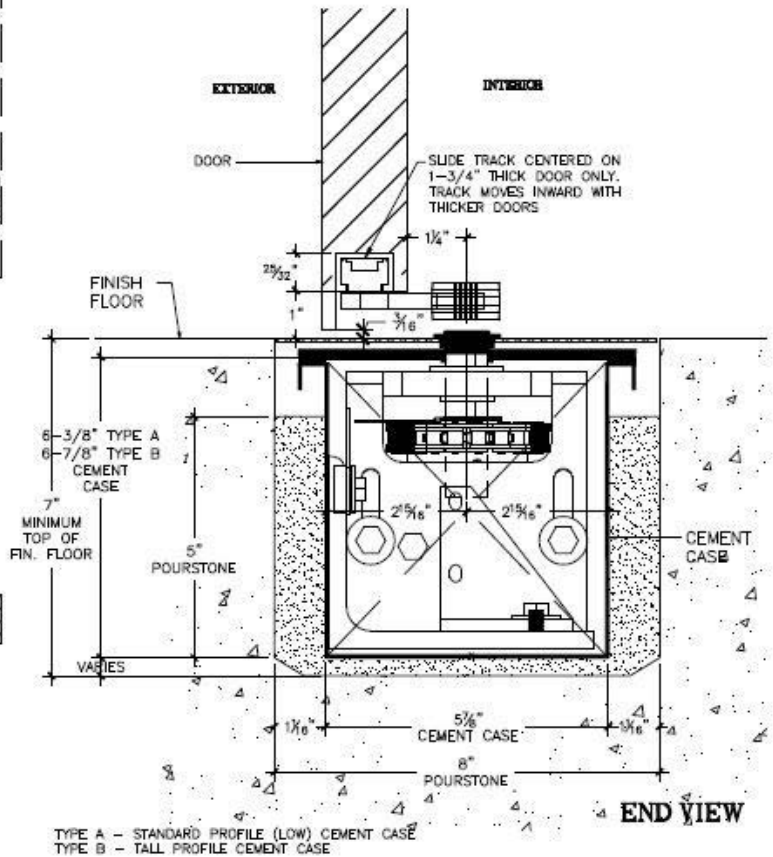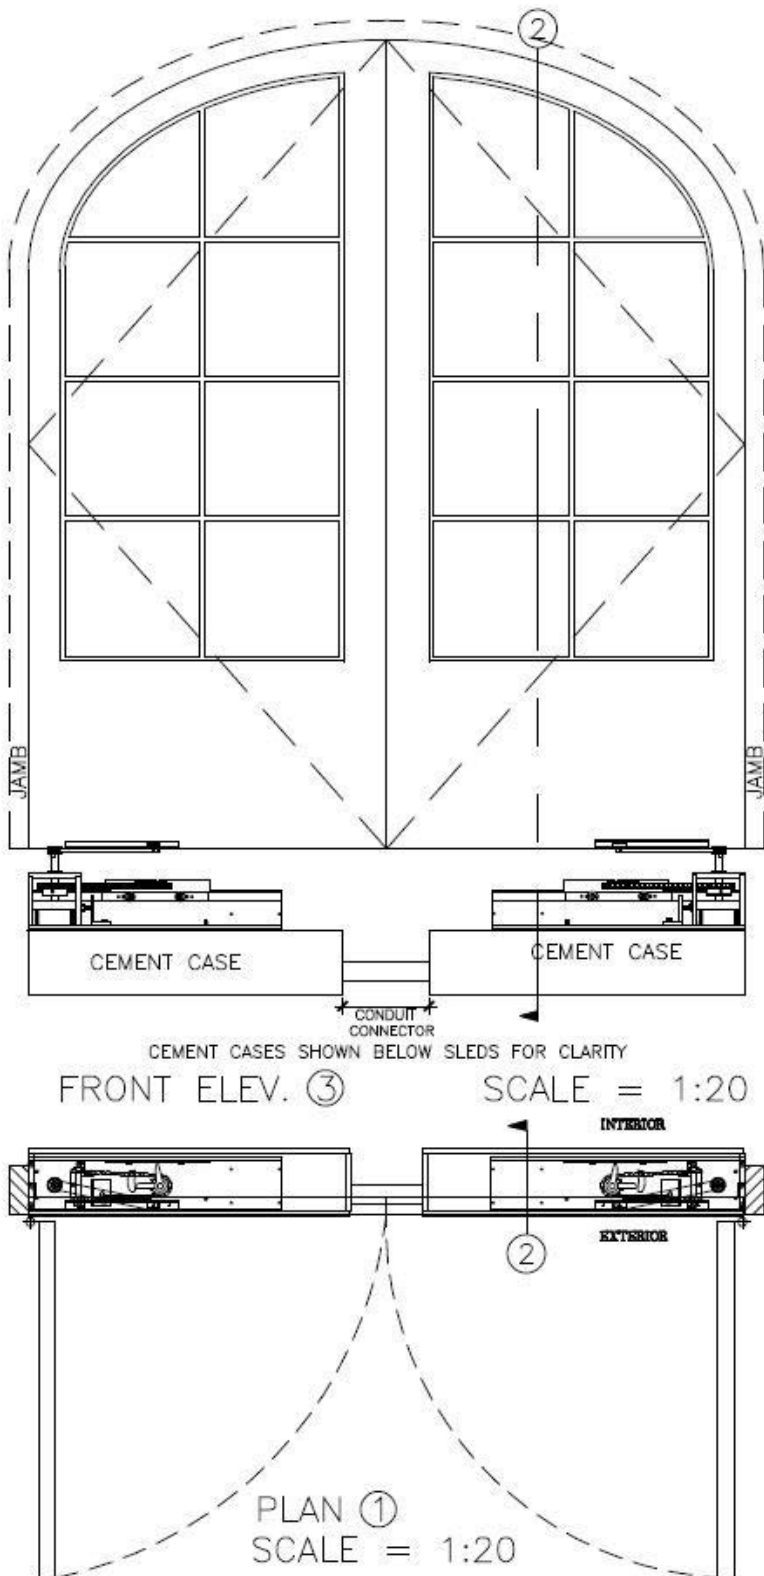

SECTION 2  
OFFSET PIVOT

SCALE = 1:4

### NOTES:

1. SEE BLOCKOUT DRAWINGS FOR ALTERNATE FLOOR COVER OPTIONS (STONE, FLUSH, ETC.)
2. SEE "BOTTOM ARM" TAB AT WEBSITE FOR BOTTOM ARM DETAILS.
3. SEE "FLOOR BLOCKOUT" TAB AT WEBSITE FOR FLOOR BLOCKOUT DIMENSIONS & TEMPLATES
4. SEE "FIELD LAYOUT" TAB FOR DOOR PREP TEMPLATES.
5. CRITICAL THAT DIM. FROM INTERIOR FACE OF DOOR TO  $\phi$  OF SPINDLE BE HELD.

SD-P102-HP