

OPCON



• CONVERT • CONCEAL • CONNECT

www.opconusa.com

(760) 720-3902

WOODEN (FULL PANEL) PAIR OF DOORS

**3/4" OFFSET PIVOT WITH DORMA
BTS-80/1 & 745IN BOTTOM SLIDE-ARM**

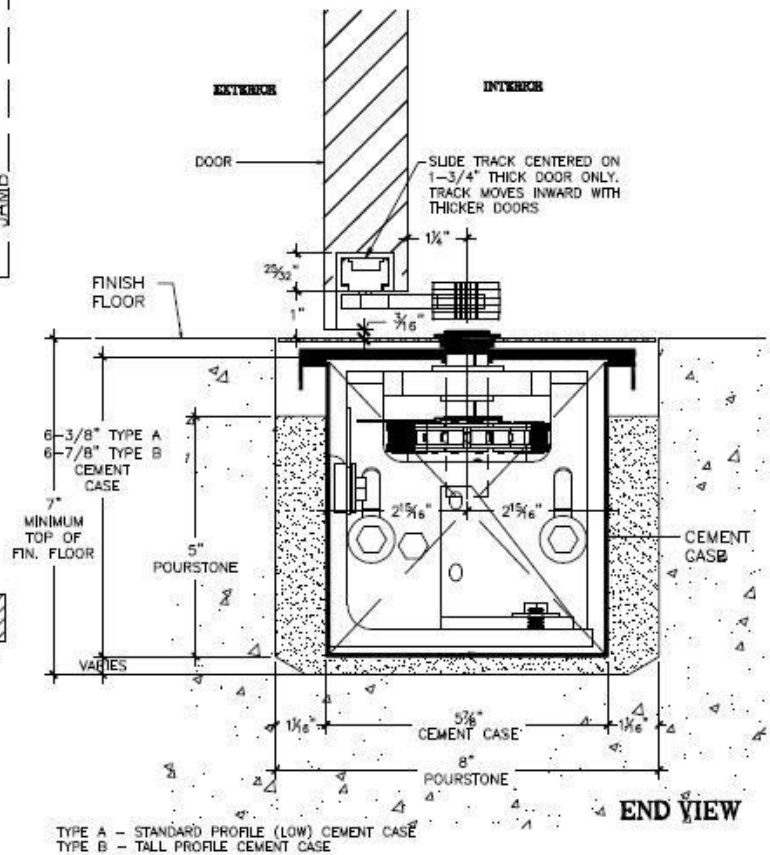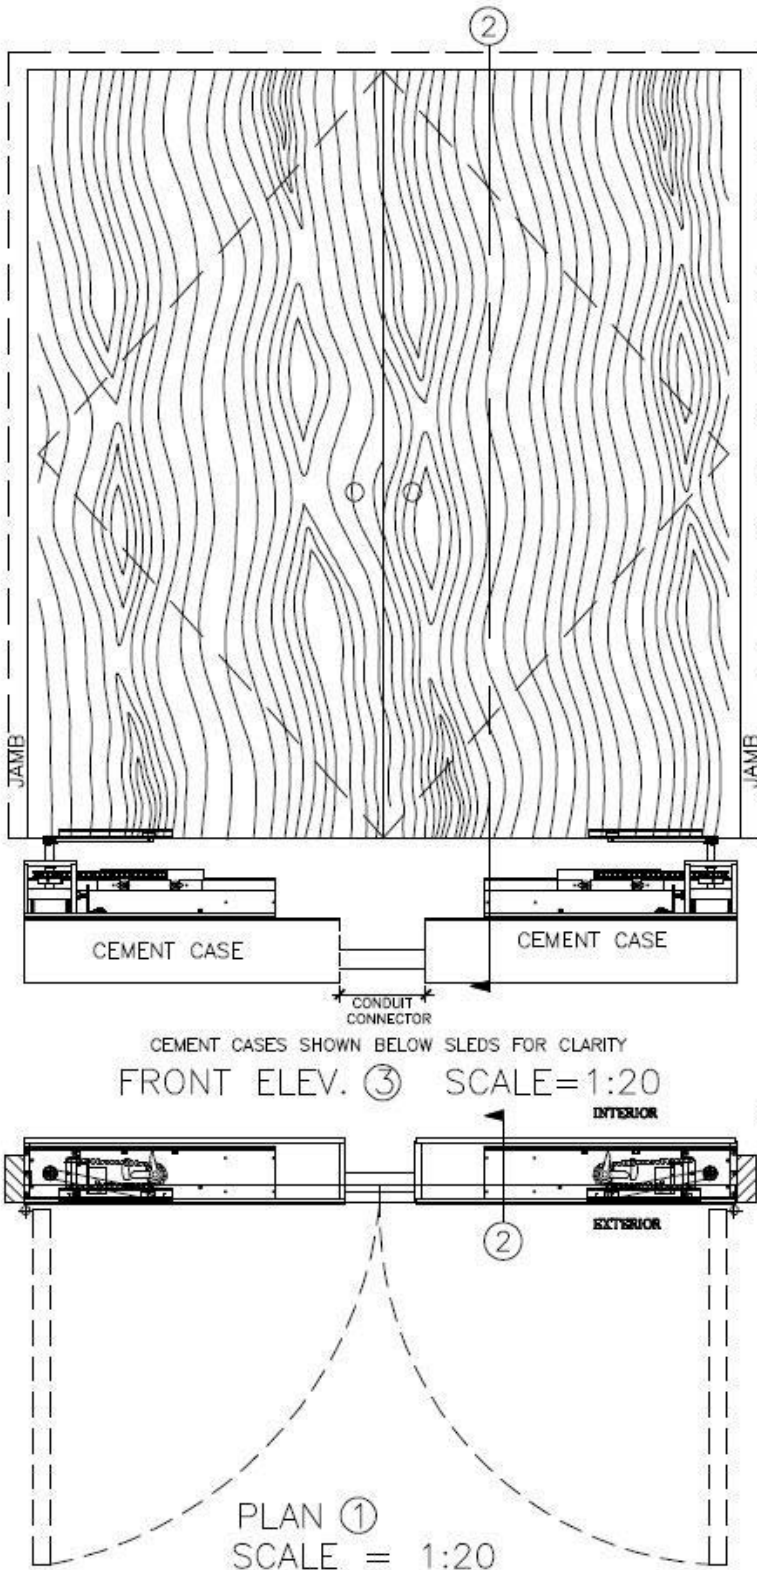

NOTES:

1. SEE BLOCKOUT DRAWINGS FOR ALTERNATE FLOOR COVER OPTIONS (STONE, FLUSH, ETC.)
2. SEE "BOTTOM ARM" TAB AT WEBSITE FOR BOTTOM ARM DETAILS.
3. SEE "FLOOR BLOCKOUT" TAB AT WEBSITE FOR FLOOR BLOCKOUT DIMENSIONS & TEMPLATES
4. SEE "FIELD LAYOUT" TAB FOR DOOR PREP TEMPLATES.
5. CRITICAL THAT DIM. FROM INTERIOR FACE OF DOOR TO ϕ OF SPINDLE BE HELD.

SD-P102-WP