


**\* CEMENT CASE SHOWN LOWER WITHIN HOUSING FOR CLARITY. MUST BE RAISED TO APPROPRIATE ELEVATION DURING INSTALLATION**

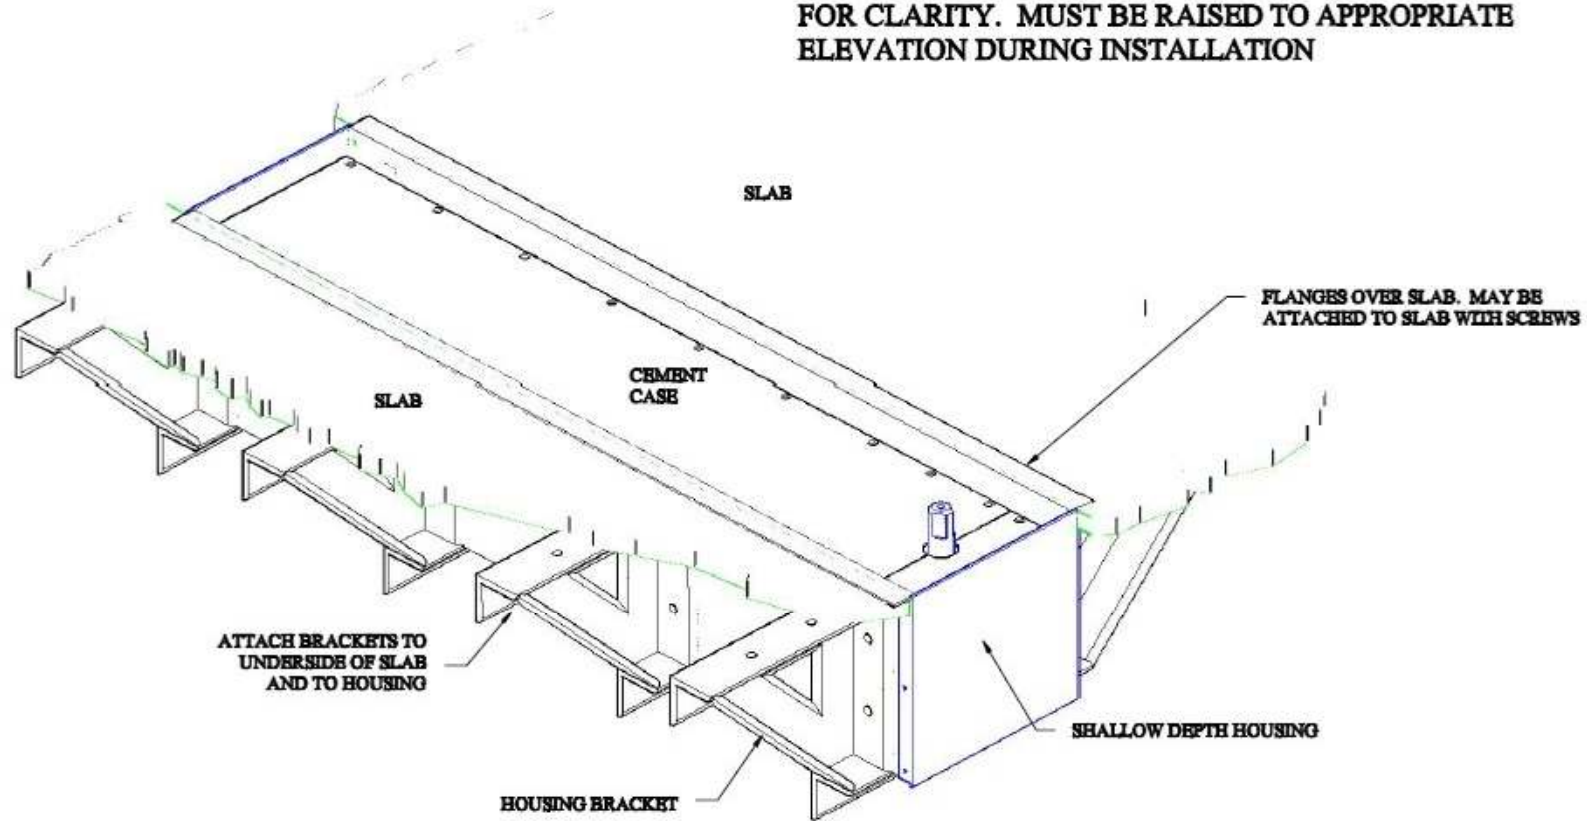

**\* THIS IS AN OPTION ONLY. SITE CONDITIONS WILL DICTATE STRUCTURAL REQUIREMENTS. HOUSING MUST BE ADEQUATELY SUPPORTED FOR DOWNLOAD & LATERAL LOAD.**

**OPCON**

• CONVERT • CONCEAL • CONNECT

www.opconusa.com

(760) 720-3902

**SHALLOW DEPTH ENCLOSURE WITH SUPPORT  
STRUCTURE FOR CEMENT CASE**

DWG# SDH-1

DATE: 12-3-2010

REV#

DATE: