

FLAT (TRANSITION) THRESHOLD TRANSITION TO TILE, STONE, ETC.


CENTER HUNG SINGLE (INSTALLED BETWEEN JAMBS)
RIGHT HAND SHOWN – LEFT HAND OPPOSITE

OPCON

• CONVERT • CONCEAL • CONNECT

www.opconusa.com

(760) 720-3902

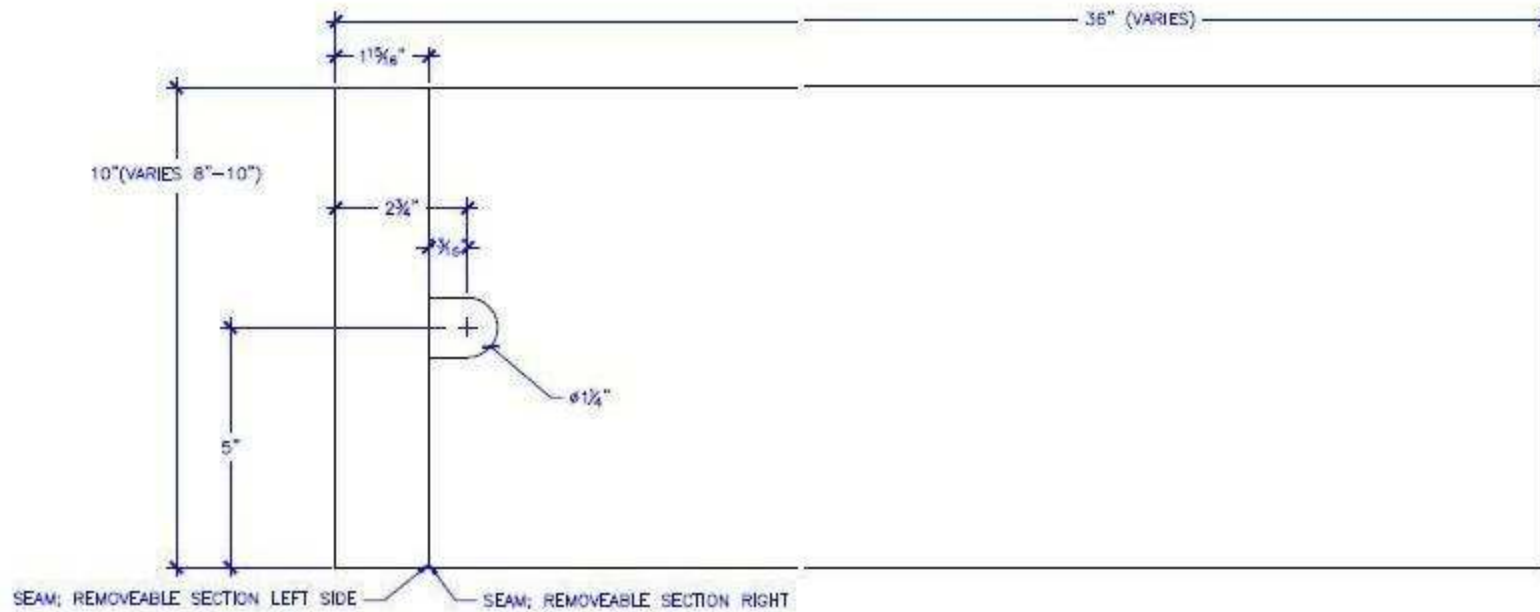

PLAN VIEW

SCALE = 1:4

NOTES:

1. MATERIAL THICKNESS VARIES FROM 1/8" TO 1/4"
2. PREPARE THRESHOLD WITH "D" SHAPE HOLE FOR REMOVAL AT SPINDLE
3. BOTH SIDES OF THRESHOLD ARE REMOVABLE; INSTALL & SEAL WITH SILICONE ONLY
4. DO NOT SCREW INTO CEMENT CASE. SEAL WILL BE COMPROMISED